


TREE AND SHRUB SCREEN
(thin and renew as appropriate)

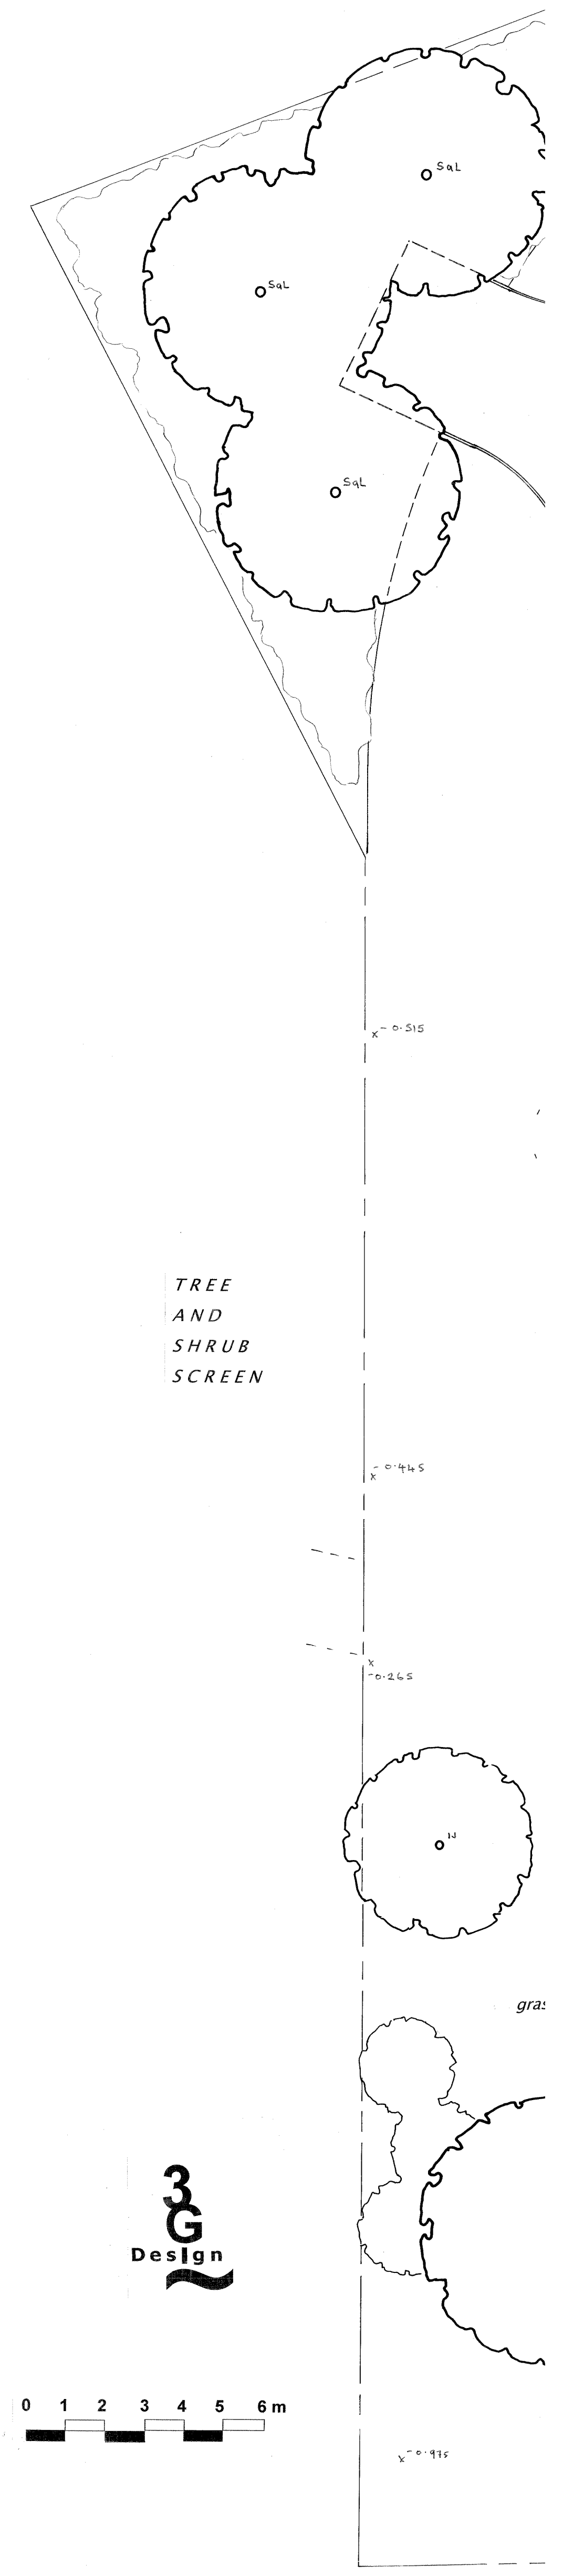

Trees

LJ	Illex 'C. Van Tol'
Mt	Malus tschonoskii
Pb x	Betula pendula (existing)
Pb	Betula pendula
Pr	Prunus avium
Pp	Prunus padus
PpP	Prunus avium 'Plena'
Ps	Pinus sylvestris
SAL	Salix alba 'Lutescens'

3G Design
Broomhill Studio
Dun Echt
Aberdeenshire AB32 7ED
+44 (0)1330 833426
jet3g@tiscali.co.uk

Client **Gadie's
Ryehill
Oyne
AB52 6QS**

Landscape development
Drawing Outline Proposal
Scale 1:100 Date: Aug 2010
Drawn by **JMW**
Drawing N° 02090902b
All dimensions should be checked on site

